


## 征收土地公告附图

用地方案号: 2024KJ1040220002

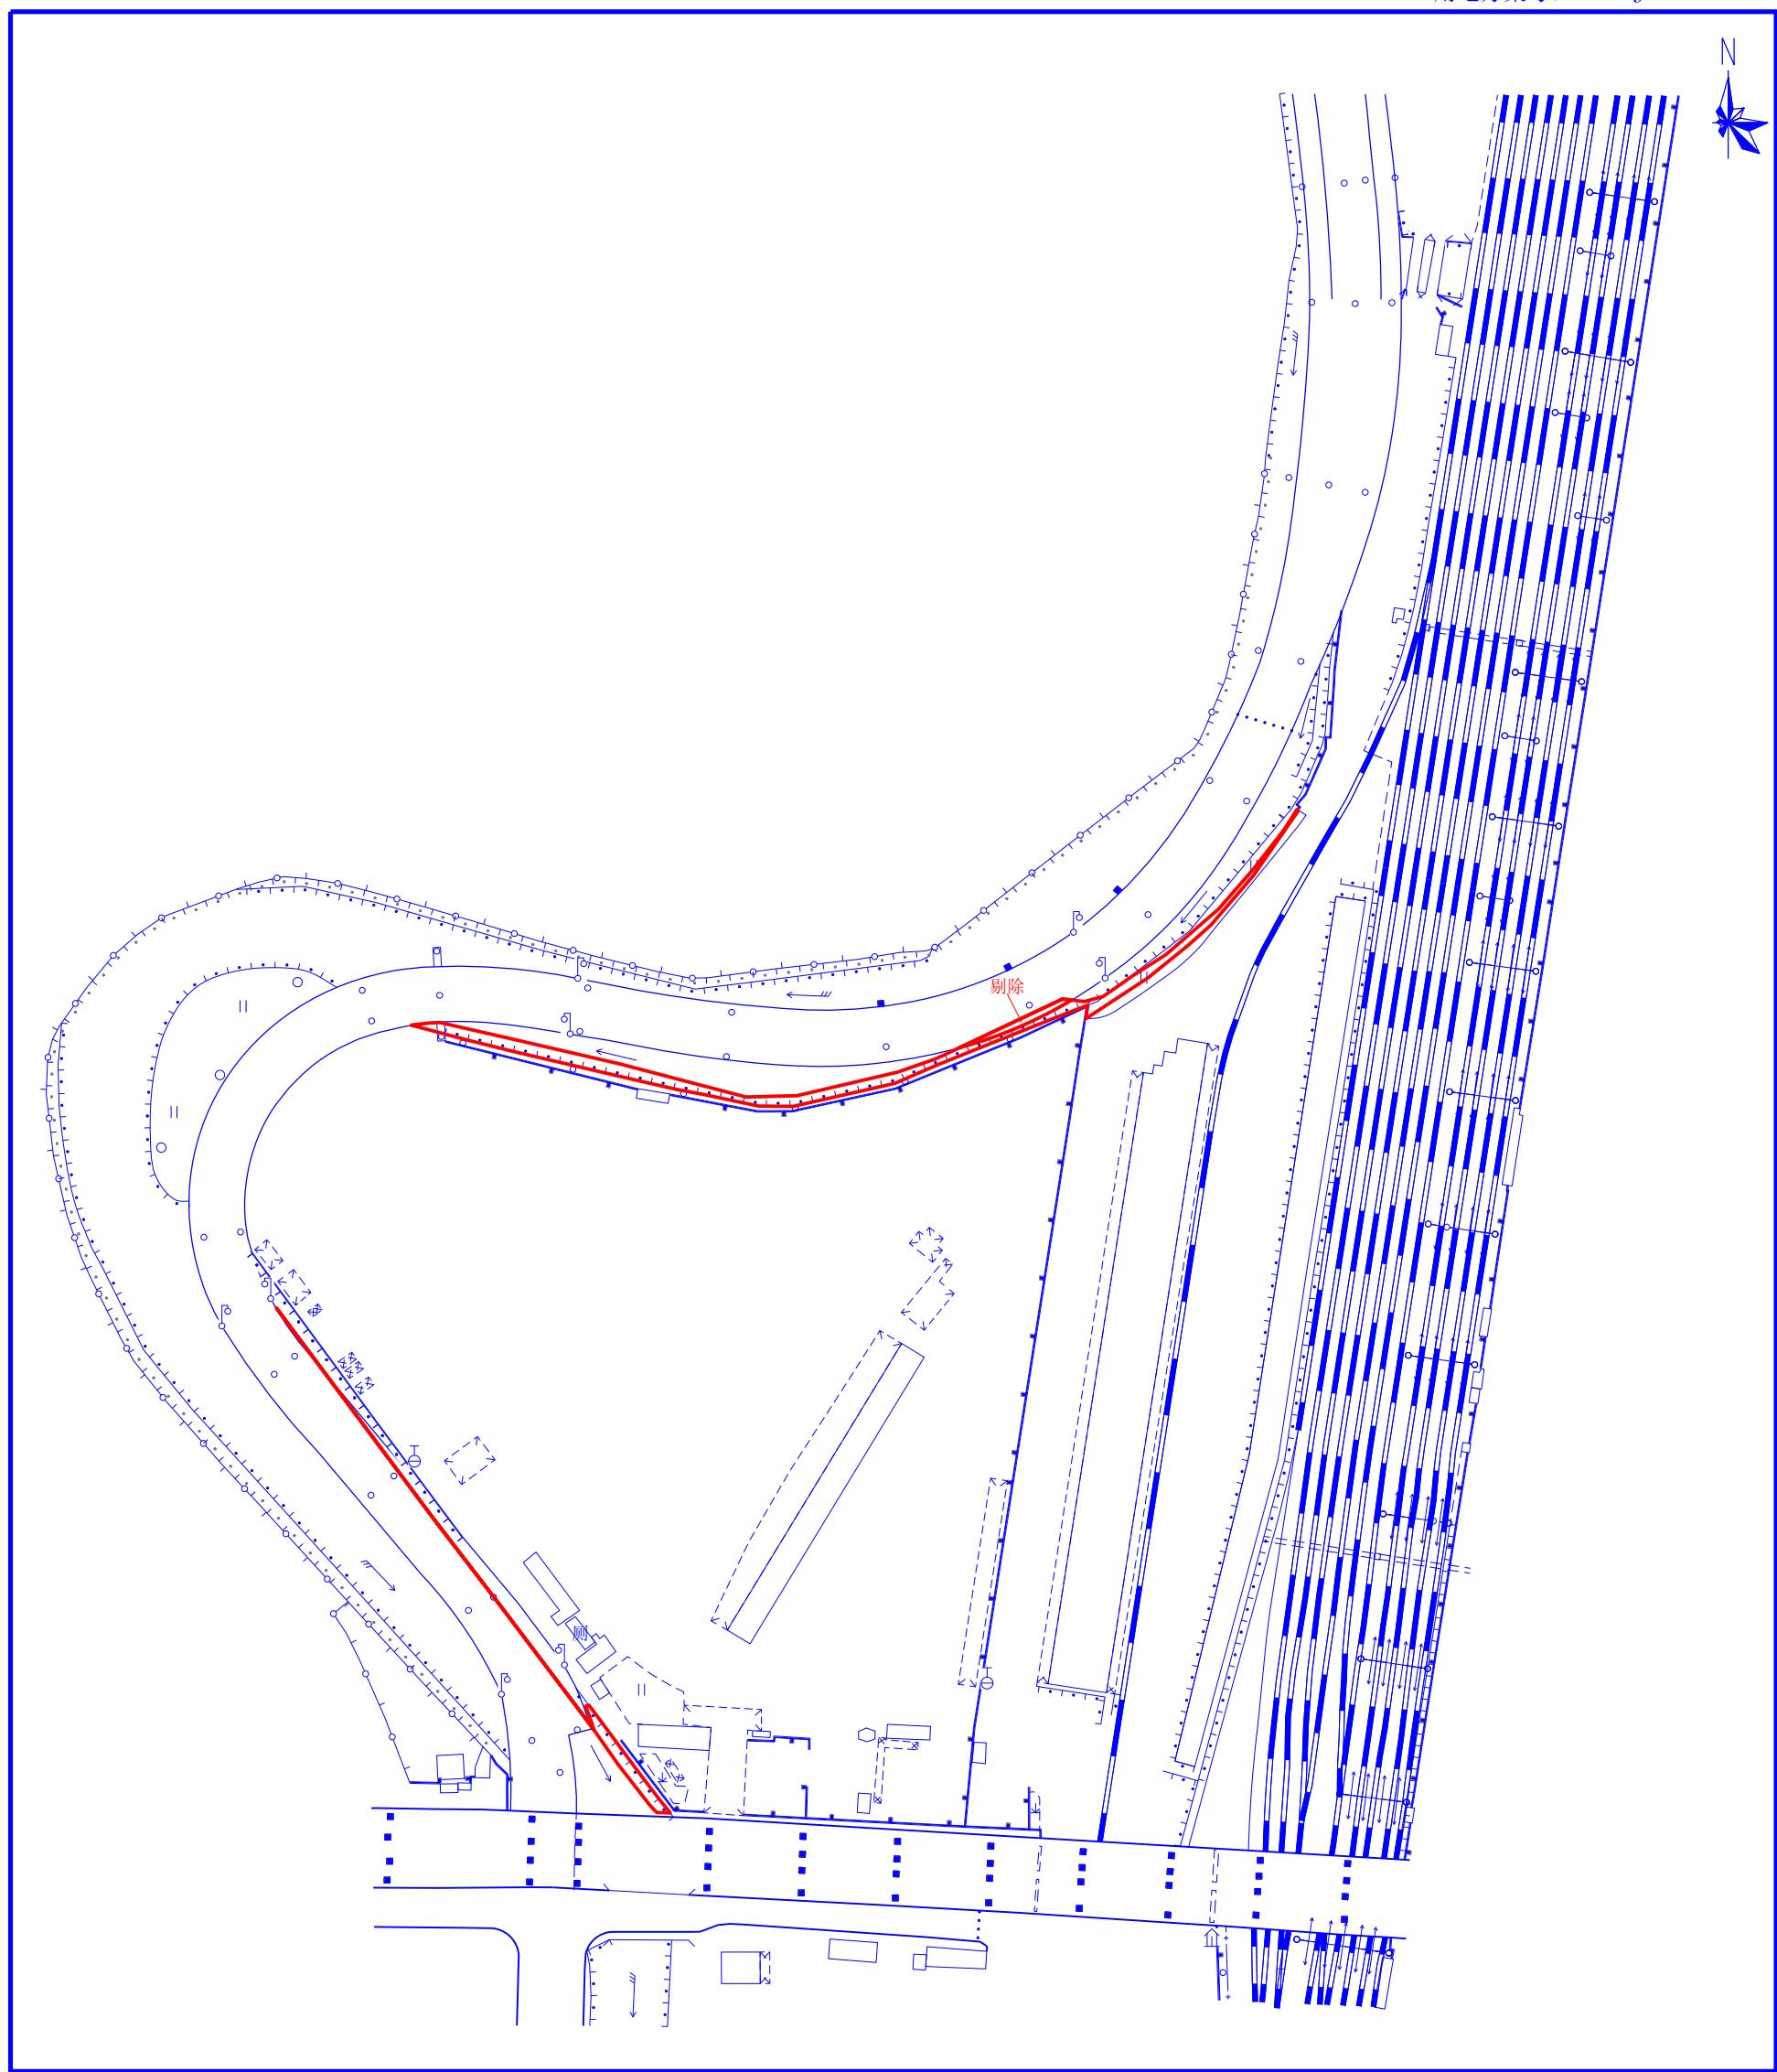

1:2000